

General Notes:

Consultant:

--	--

Revision

Project:


LIBERTY PLAZA

**W. LIBERTY ST.
 HARRINGTON, DE 19952**

Set No.	Sheet Title
SCHEMATICS	SITE PLAN
Proj. No. 00591044.001	Scale AS NOTED
Drawn By SET	Date 4/06/18
Sheet No.	---

THIS DRAWING, THE DESIGN AND CONSTRUCTION FEATURES DISCLOSED ARE PROPRIETARY TO DAVIS, BOWEN & FRIEDEL, INC., AND SHALL NOT BE ALTERED OR REUSED WITHOUT WRITTEN PERMISSION.

COPYRIGHT © 2018

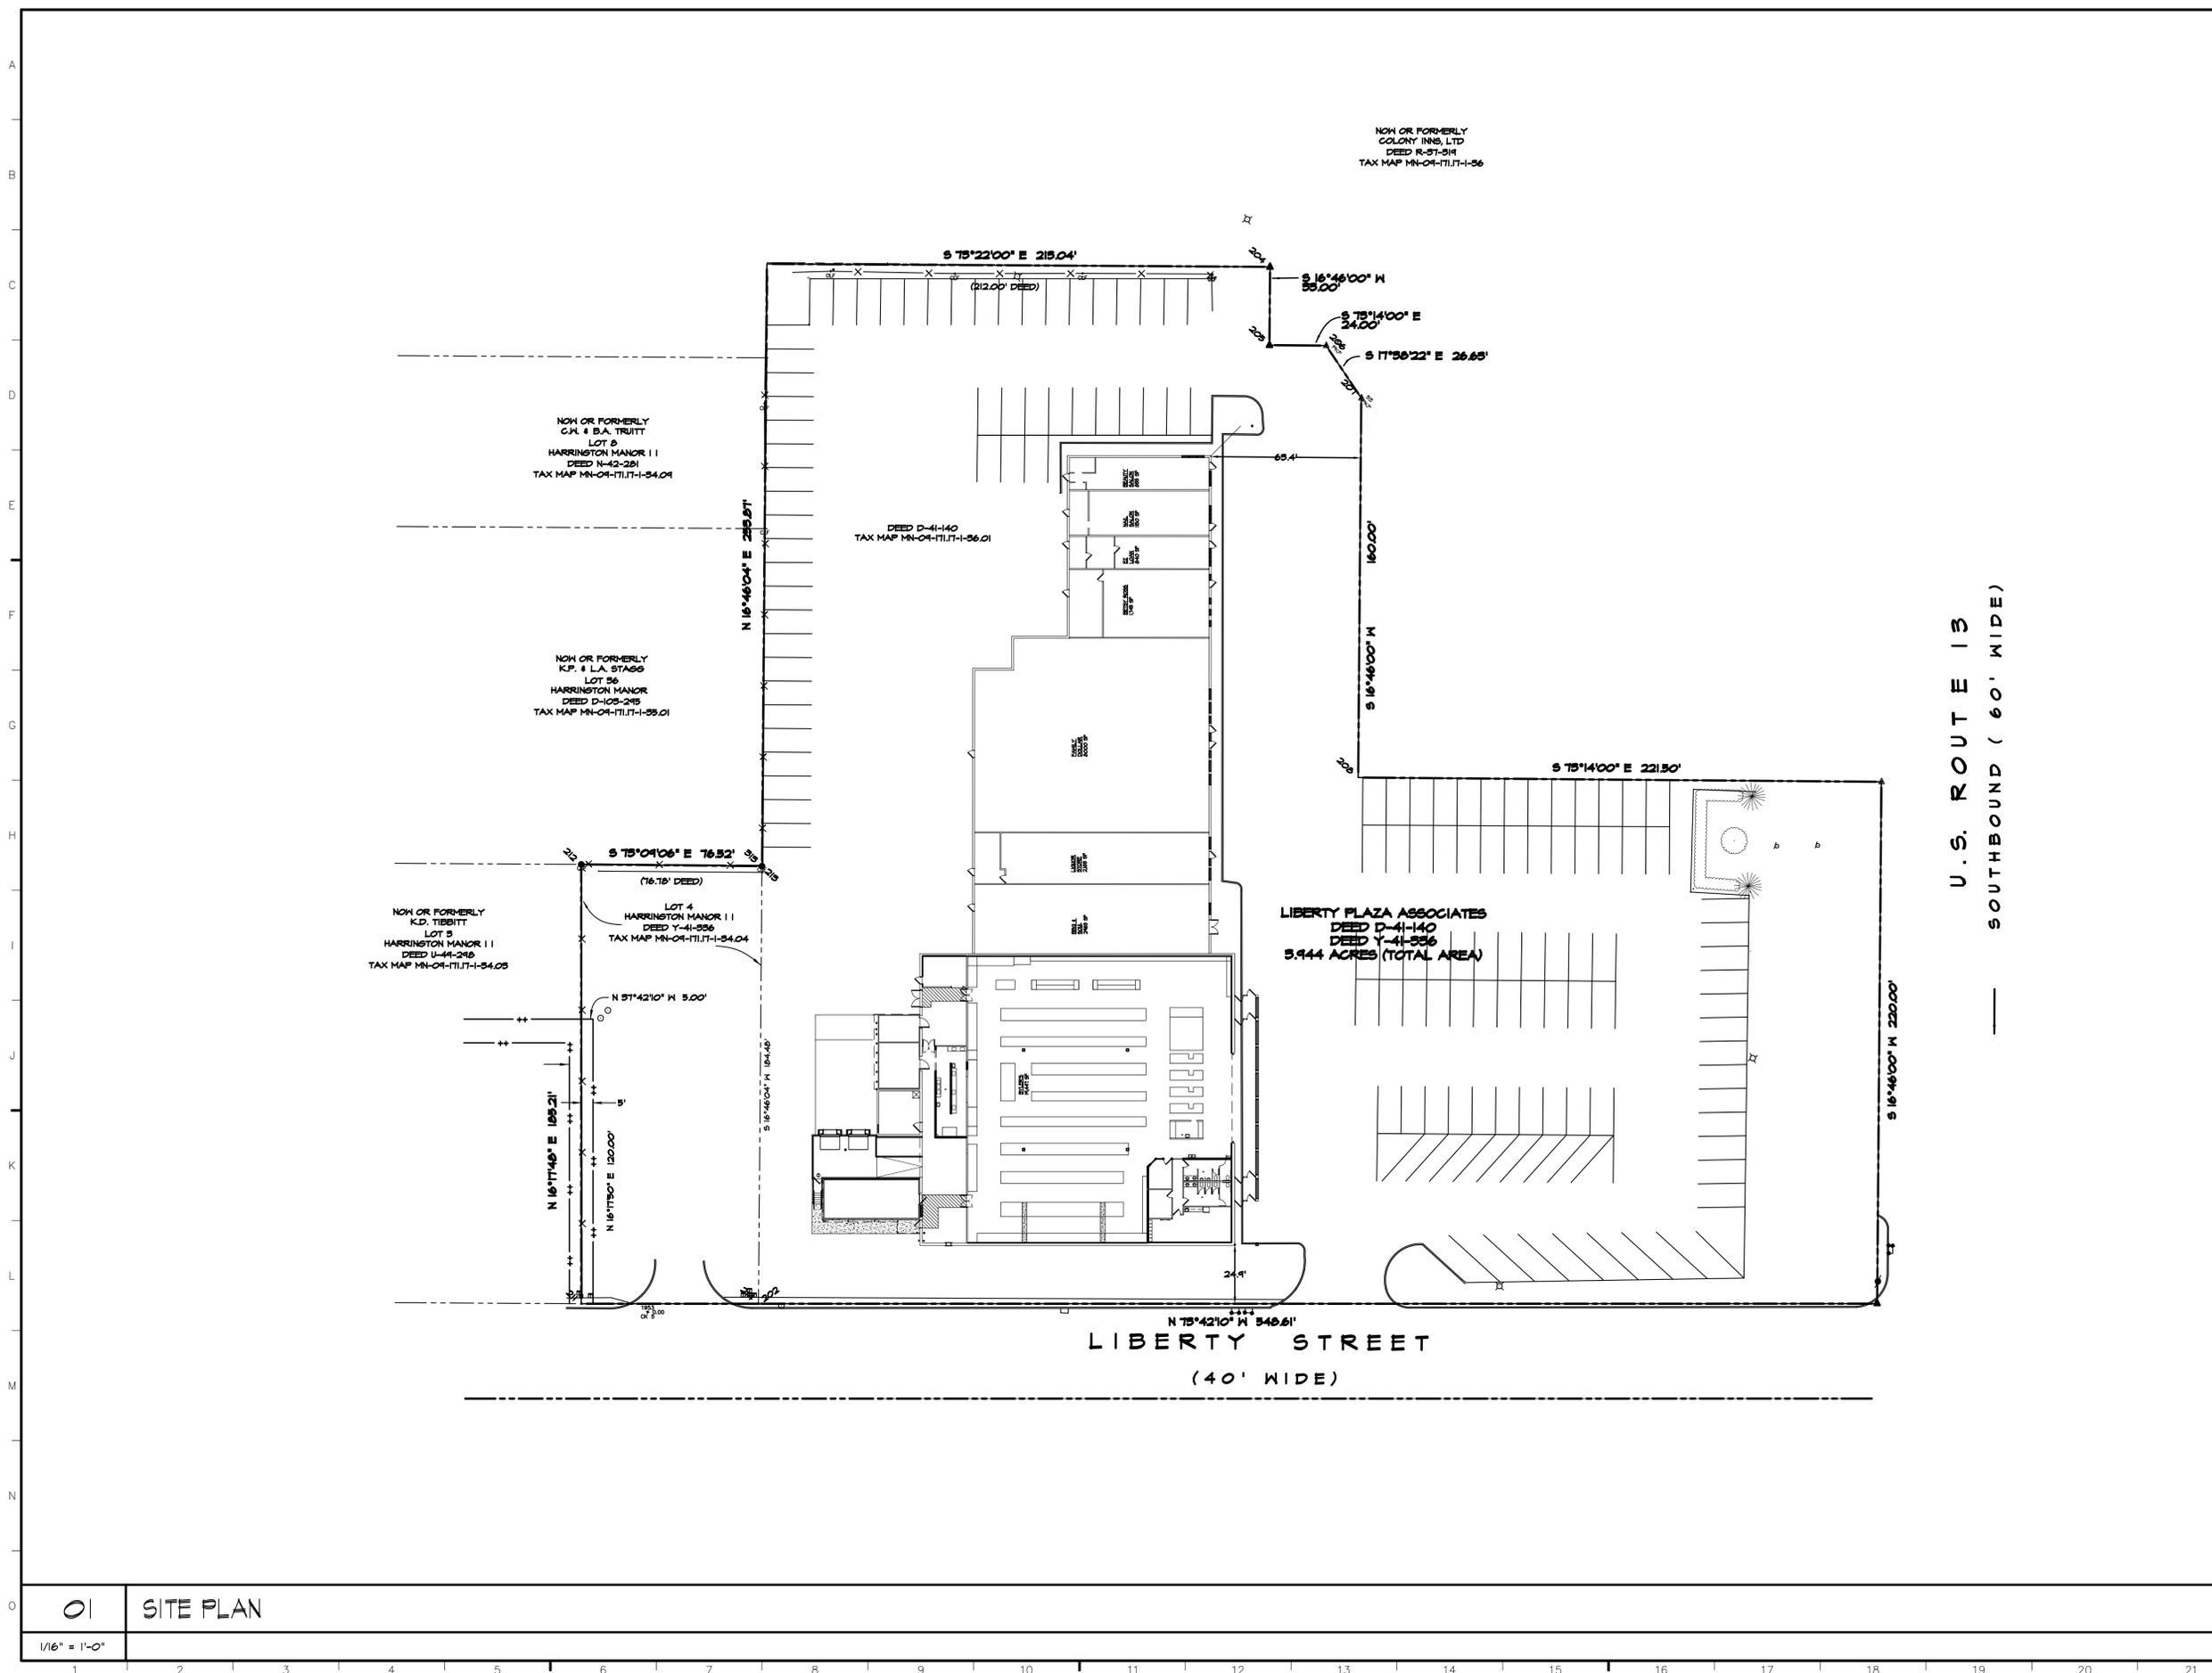

01 SITE PLAN

1/16" = 1'-0"

1 2 3 4 5 6 7 8 9 10 11 12 13 14 15 16 17 18 19 20 21