
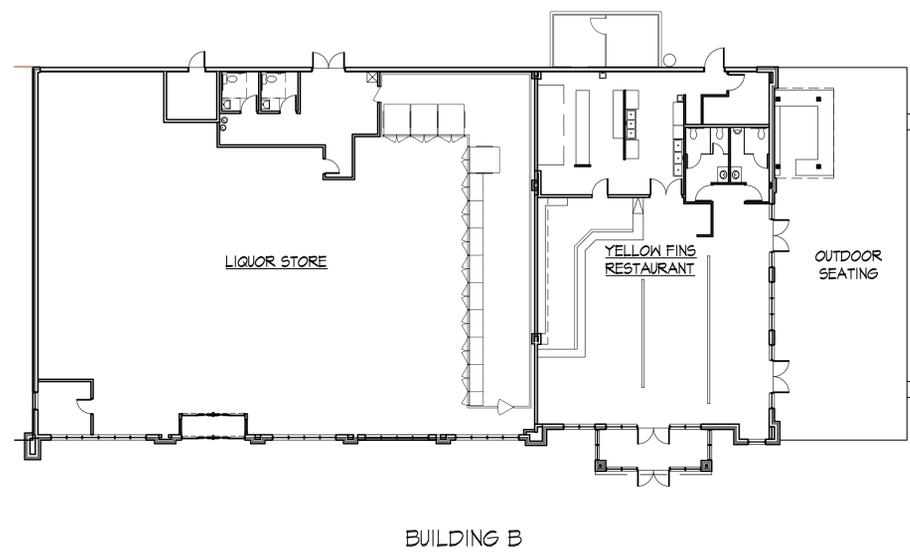


General Notes:

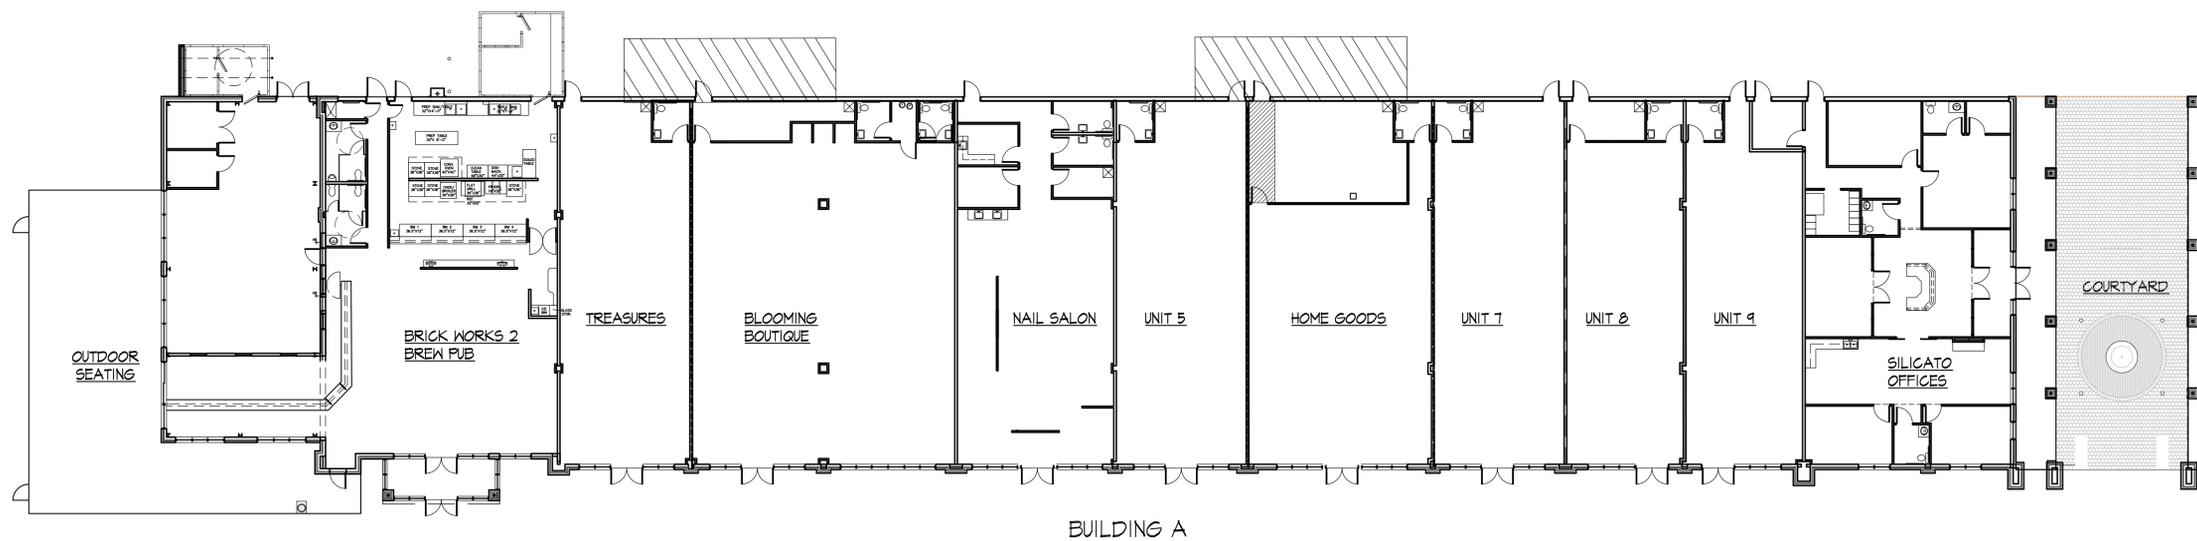

Project:
TAORMINA SQUARE SHOPPING CENTER BUILDING A&B

INDIAN RIVER HUNDRED
 SUSSEX COUNTY, DELAWARE

Set No. _____ Sheet Title:
TENANT KEY PLAN

Project: 0034H050.A02 Scale: AS NOTED Sheet No. _____
 Drawing: SET Date: 5/23/18

THIS DRAWING, THE DESIGN AND CONSTRUCTION FEATURES DISCLOSED ARE PROPRIETARY TO DAVIS, BOWEN & FRIEDEL, INC., AND SHALL NOT BE ALTERED OR REUSED WITHOUT WRITTEN PERMISSION.

COPYRIGHT © 2017

LI KEY PLAN

1/16" = 1'-0"

1 2 3 4 5 6 7 8 9 10 11 12 13 14 15 16 17 18 19 20 21