

General Notes:

--	--

Revision


--	--

Project:
**202-204 NE FRONT STREET
SILICATO/NELSON BLDG.**

MILFORD, DE

Set No.	Sheet Title
Proj. No.: 059H044	Scale: AS NOTED
Drawn By: MB	Date: 5/15/2018

THIS DRAWING, THE DESIGN AND CONSTRUCTION FEATURES DISCLOSED ARE PROPRIETARY TO DAVIS, BOWEN & FRIEDEL, INC., AND SHALL NOT BE ALTERED OR REUSED WITHOUT WRITTEN PERMISSION.

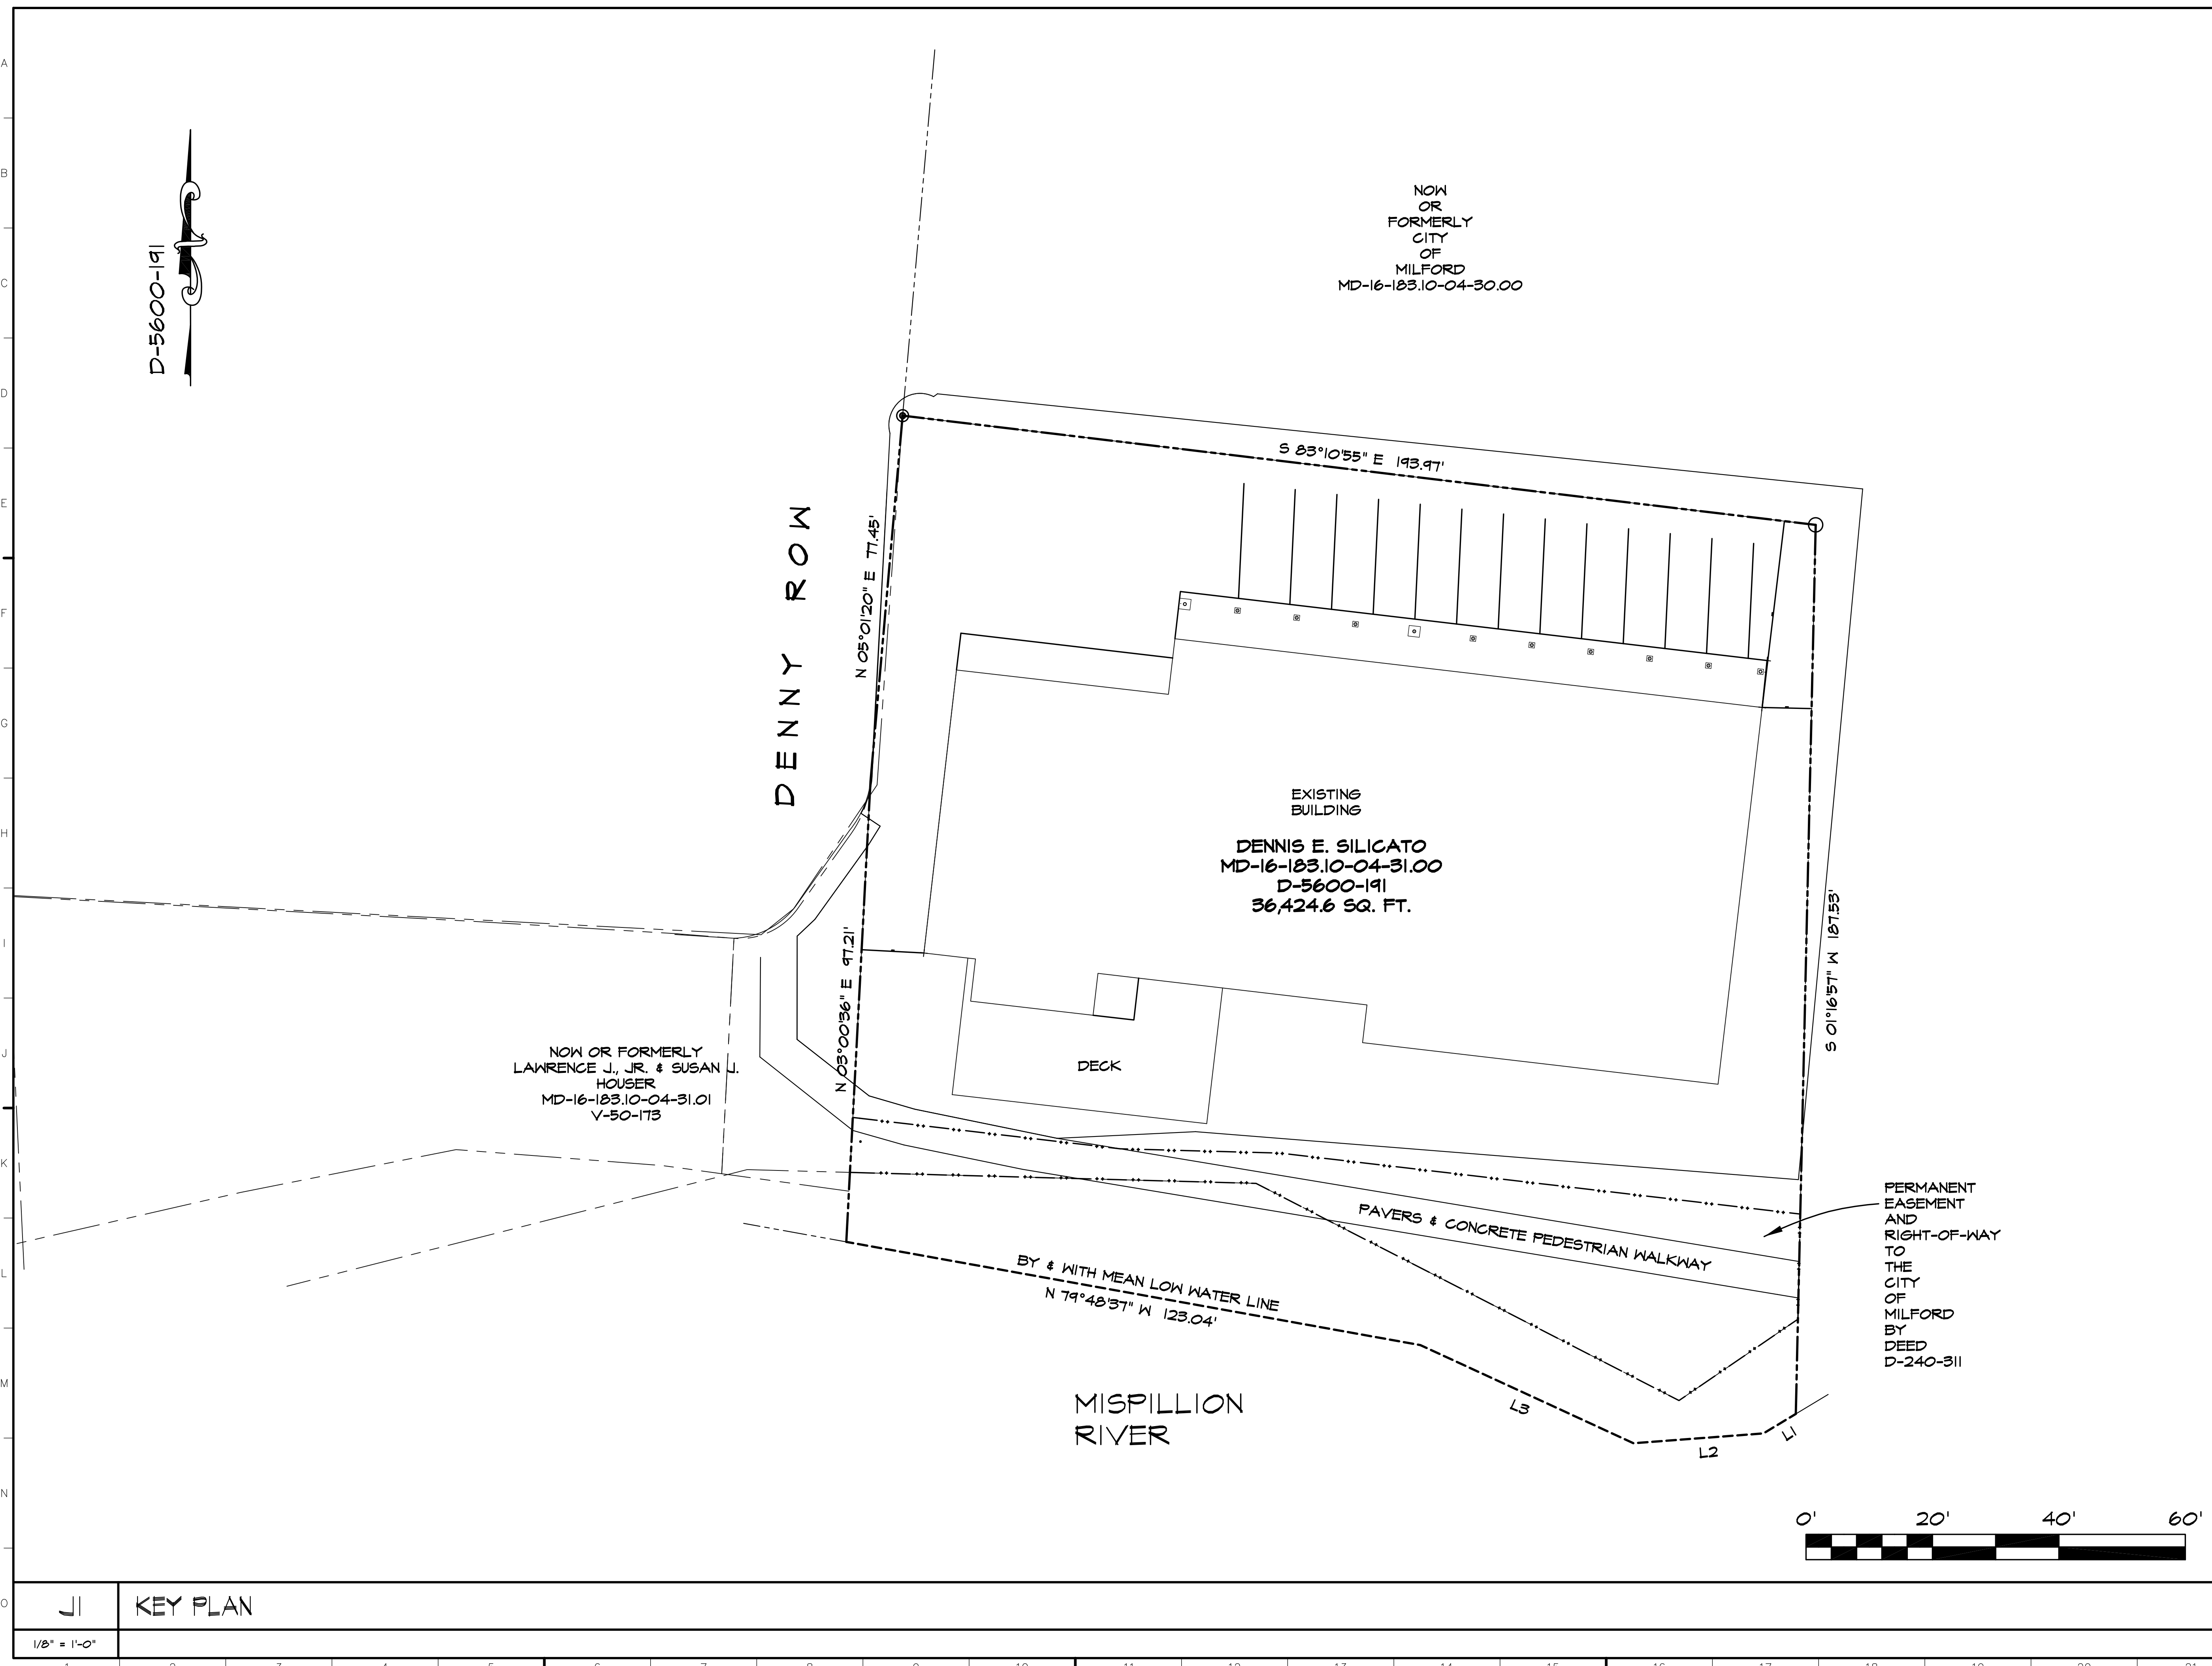

A
B
C
D
E
F
G
H
I
J
K
L
M
N
O

1 2 3 4 5 6 7 8 9 10 11 12 13 14 15 16 17 18 19 20 21